


# ALTOGA WATER SUPPLY CORPORATION SYSTEM MAP

LEGEND	
	12" WATERLINE
	10" WATERLINE
	8" WATERLINE
	6" WATERLINE
	4" WATERLINE
	3" WATERLINE
	2 1/2" WATERLINE
	2" WATERLINE
	1 1/2" WATERLINE
	1" WATERLINE
	FIRE HYDRANT (FH)
	FLUSH VALVE (FV)

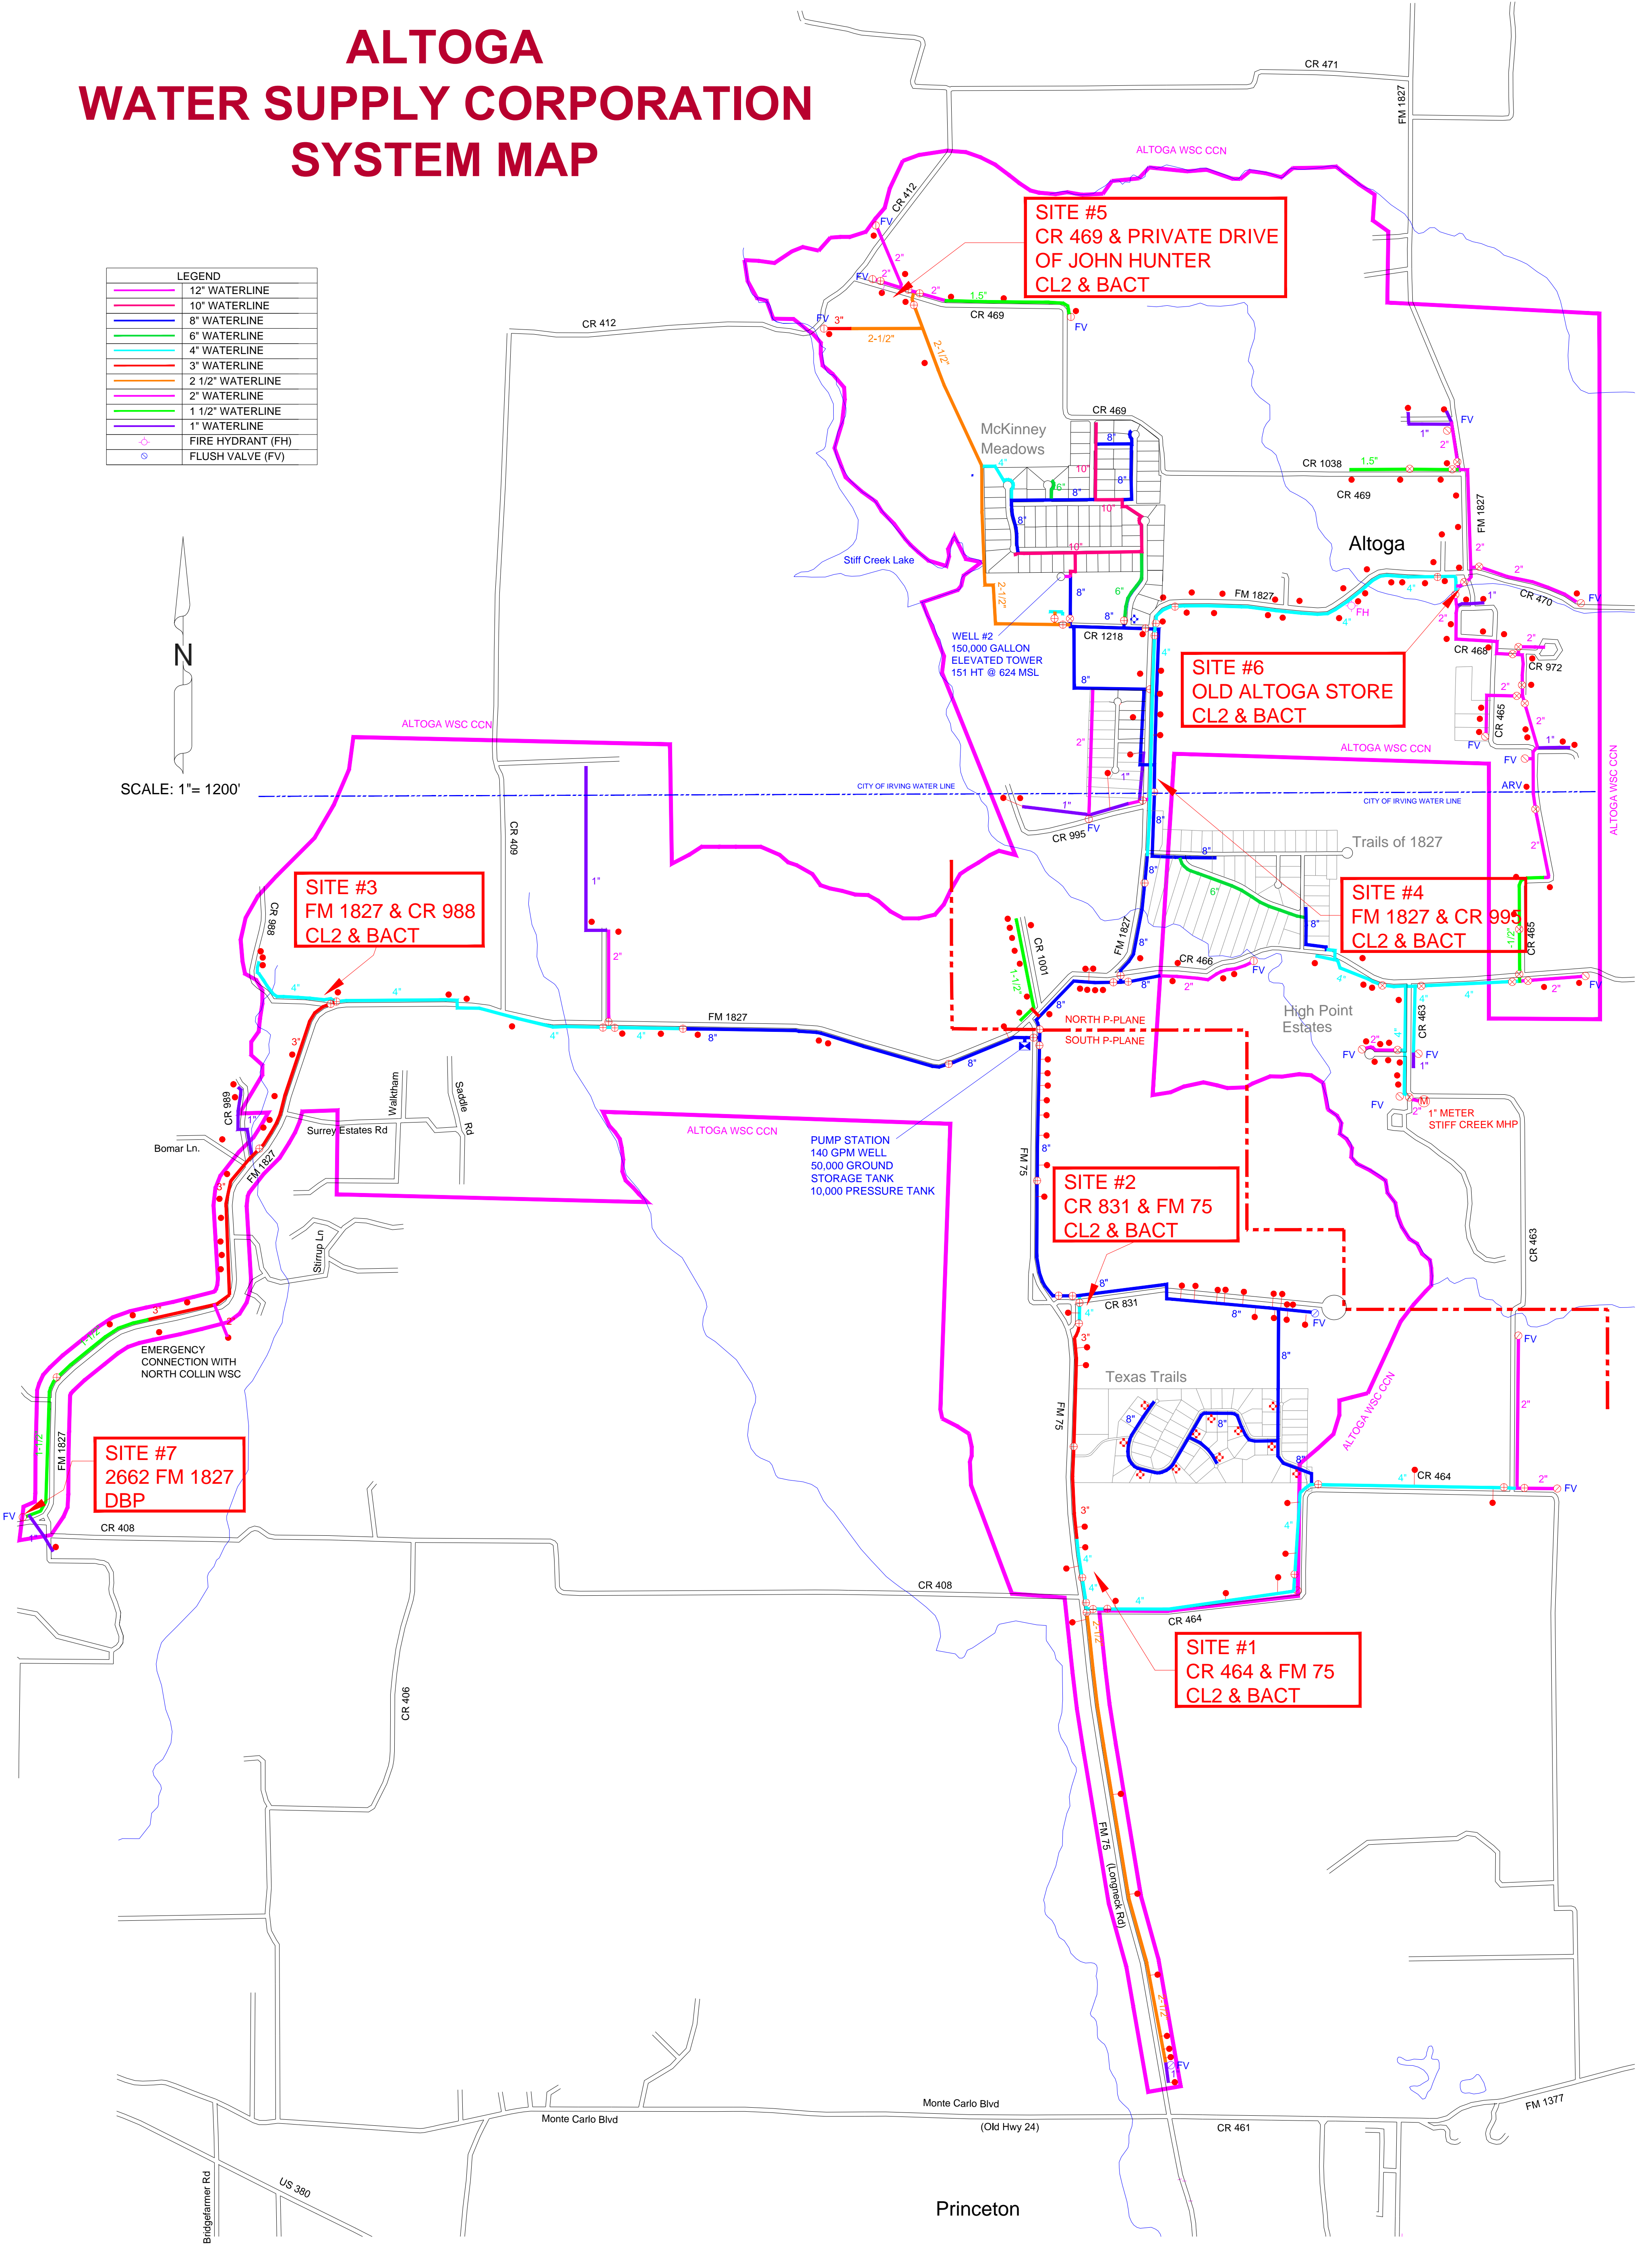

SCALE: 1" = 1200'



Sheet 1 of 1

SYSTEM MAP  
FOR  
ALTOGA WATER SUPPLY CORPORATION  
COLLIN COUNTY, TEXAS

SYSTEM MAP

NO.	REVISION	BY	DATE	NO.	REVISION	BY	DATE
A	UPDATE MAP VALVES & WL	J.R.	11/30/06				
B	UPDATE MAP VALVES & WL	J.R.	8/20/07				
C	UPDATE MAP VALVES, WL, PRESSURE PLANES	J.R.	6/12/09				
D	UPDATE FOR NEW LINES	K.G.	3/10/2011				
E	UPDATE FOR NEW LINES	M.W.	5/25/2011				
F	MONITORING PLAN UPDATES	C.M.	7/18/2012				

**DBI DANIEL & BROWN INC.**  
ENGINEERS/CONSULTANTS/PLANNERS  
118 McKinney St. Phone 972-784-7777  
P.O. Box 606 Fax 972-782-7721  
Farmersville, Texas 75442 www.DBIconultants.com

DESIGNED: E.W.D. DATE: 3/10/2011 FIRM REGISTRATION NO.:  
DRAWN: J.R. REVISION: N/C F-002225  
FILE: N:\altpm\WSC\SYSTEM MAPS\ALTOGA SYSTEM MAP 3-10-2011